

MILLING  
MILL EXISTING ASPHALT PAVEMENT (1")

RESURFACING  
TYPE SP-9.5 STRUCTURAL COURSE (TRAFFIC C) (1")

PAVT. WIDENING / RECONSTRUCTION / SHOULDER PAVEMENT  
TYPE SP-9.5 STRUCTURAL COURSE (TRAFFIC C) (1")  
TYPE SP-12.5 STRUCTURAL COURSE (TRAFFIC C) (1.5")  
CEMENTED COQUINA (LBR 100) (14") (3 LIFTS)

POSTED SPEED = 35 MPH  
DESIGN SPEED = 40 MPH

**45TH STREET**  
N.T.S

STA. 214+25.34 TO STA. 219+98.11


| REVISIONS |    |             |      |    |             |
|-----------|----|-------------|------|----|-------------|
| DATE      | BY | DESCRIPTION | DATE | BY | DESCRIPTION |
|           |    |             |      |    |             |

**Kimley»Horn**  
BRIAN A. GOOD, P.E.  
P.E. LICENSE NUMBER 56939  
445 24th STREET, SUITE 200  
VERO BEACH, FL 32960  
(772) 794-4100  
CERTIFICATE OF AUTHORIZATION: 00000696

INDIAN RIVER COUNTY  
BOARD OF COUNTY COMMISSIONERS  
45TH ST & US HWY 1 ROADWAY  
& SIGNALIZATION IMPROVEMENTS

TYPICAL SECTION

SHEET NO.  
4

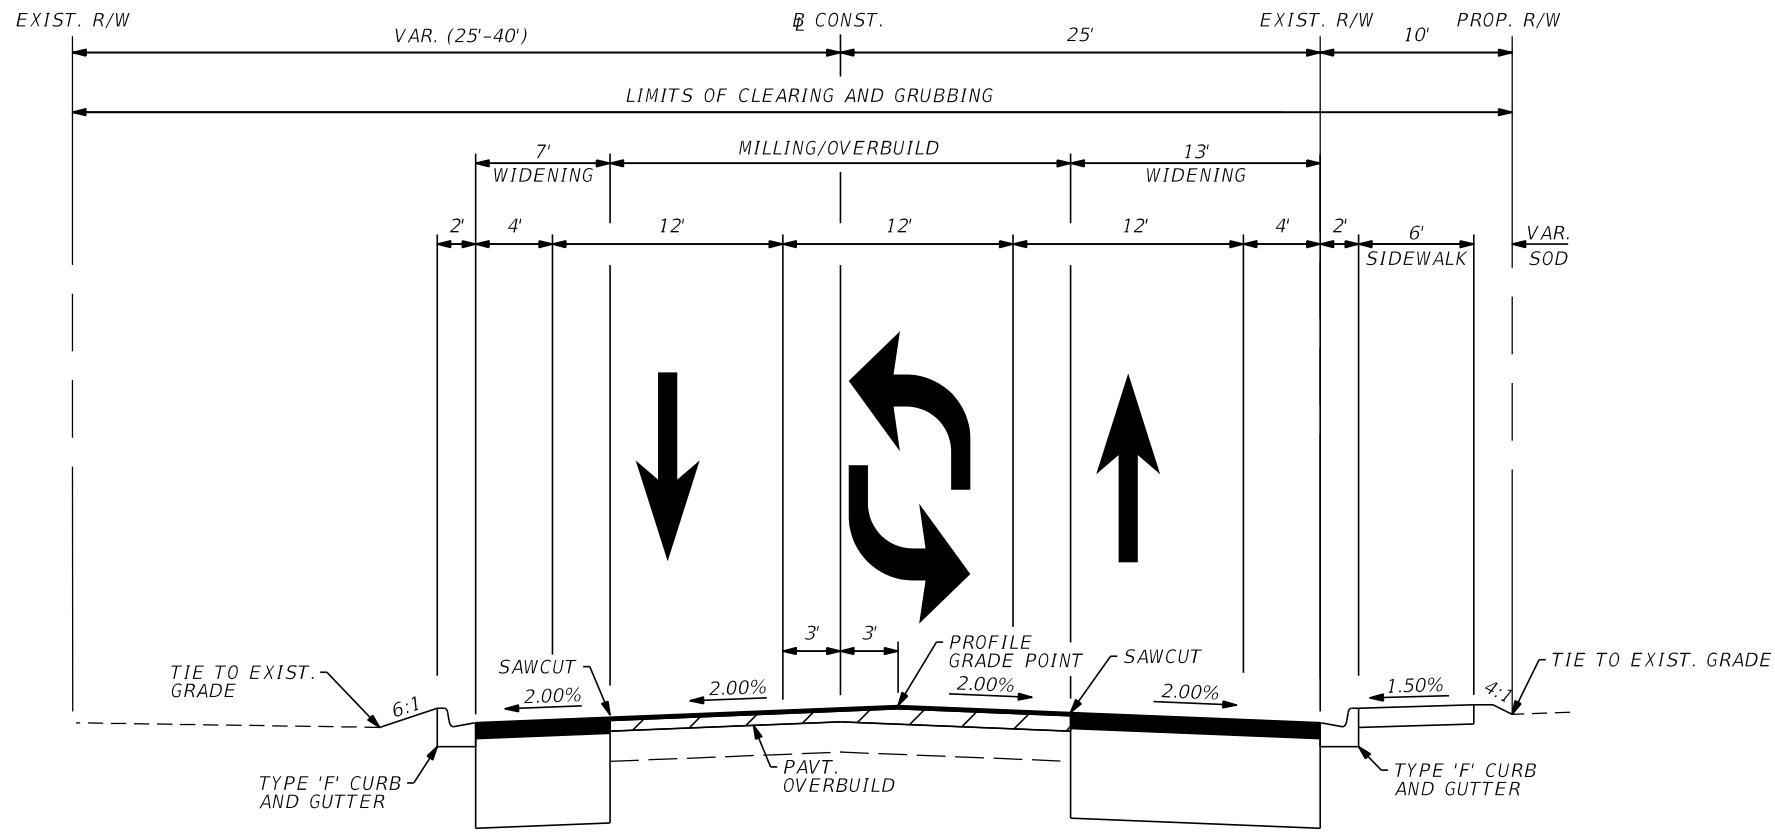

POSTED SPEED = 35 MPH  
DESIGN SPEED = 40 MPH

**45TH STREET**  
N.T.S

STA. 219+98.11 TO STA. 224+65.15

- MILLING**  
MILL EXISTING ASPHALT PAVEMENT (1")
- OVERBUILD**  
TYP SP-9.5 STRUCTURAL COURSE (TRAFFIC C) (1")  
TYP SP-12.5 STRUCTURAL COURSE (TRAFFIC C) (1.5")  
THICKNESS VARIES (0"-3")
- PAVT. WIDENING/SHOULDER PAVEMENT - STA. 219+98.11 TO STA. 223+94.64**  
TYP SP-9.5 STRUCTURAL COURSE (TRAFFIC C) (1")  
TYP SP-12.5 STRUCTURAL COURSE (TRAFFIC C) (1.5")  
CEMENTED COQUINA (LBR 100) (14") (3 LIFTS)
- PAVT. WIDENING/SHOULDER PAVEMENT - STA. 223+94.64 TO STA. 224+65.15**  
TYP SP-9.5 STRUCTURAL COURSE (TRAFFIC C) (1")  
TYP SP-12.5 STRUCTURAL COURSE (TRAFFIC C) (2.5")  
CEMENTED COQUINA (LBR 100) (18") (3 LIFTS)


| REVISIONS |    |             |      |    |             |
|-----------|----|-------------|------|----|-------------|
| DATE      | BY | DESCRIPTION | DATE | BY | DESCRIPTION |
|           |    |             |      |    |             |

**Kimley»Horn**  
BRIAN A. GOOD, P.E.  
P.E. LICENSE NUMBER 56939  
445 24th STREET, SUITE 200  
VERO BEACH, FL 32960  
(772) 794-4100  
CERTIFICATE OF AUTHORIZATION: 00000696

INDIAN RIVER COUNTY  
BOARD OF COUNTY COMMISSIONERS  
45TH ST & US HWY 1 ROADWAY  
& SIGNALIZATION IMPROVEMENTS

TYPICAL SECTION

SHEET NO.  
5

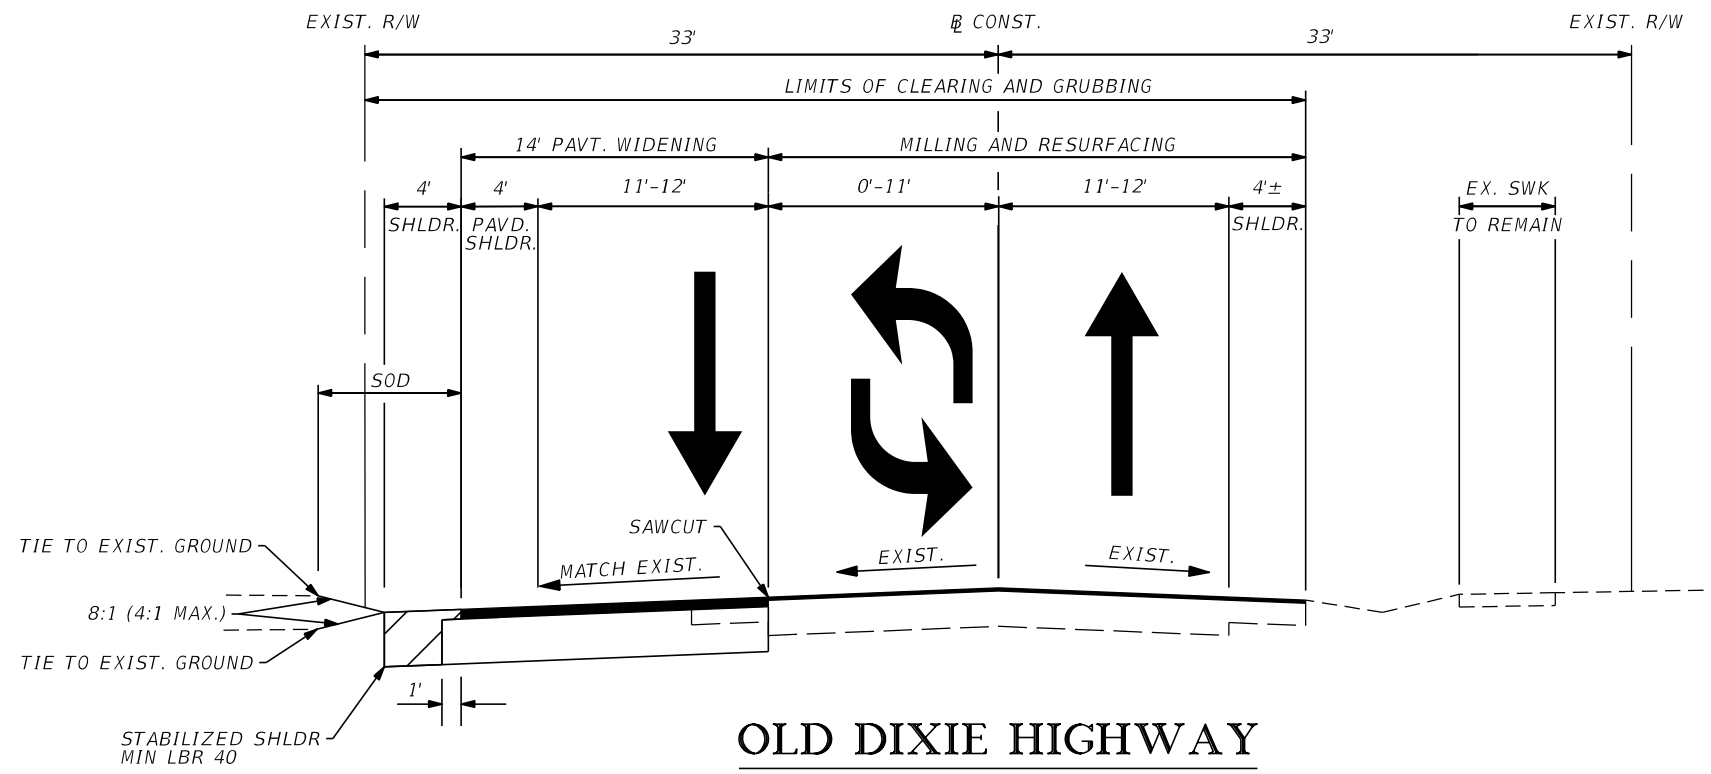

- MILLING  
MILL EXISTING ASPHALT PAVEMENT (1")
- RESURFACING  
TYPE SP-9.5 STRUCTURAL COURSE (TRAFFIC C) (1")
- PAVT. WIDENING/SHOULDER PAVEMENT  
TYPE SP-9.5 STRUCTURAL COURSE (TRAFFIC C) (1")  
TYPE SP-125 STRUCTURAL COURSE (TRAFFIC C) (1.5")  
CEMENTED COQUINA (LBR 100) (14") (3 LIFTS)

POSTED SPEED = 35 MPH  
DESIGN SPEED = 40 MPH

**OLD DIXIE HIGHWAY**  
N.T.S  
STA. 57+29.51 TO STA. 75+57.09

| REVISIONS |    |             |      |    |             |   | <b>INDIAN RIVER COUNTY</b><br><b>BOARD OF COUNTY COMMISSIONERS</b><br><b>45TH ST &amp; US HWY 1 ROADWAY</b><br><b>&amp; SIGNALIZATION IMPROVEMENTS</b> | <b>TYPICAL SECTION</b> | SHEET NO.<br><br>6 |
|-----------|----|-------------|------|----|-------------|---|--|------------------------|--------------------|
| DATE      | BY | DESCRIPTION | DATE | BY | DESCRIPTION |   |  |                        |                    |
|           |    |             |      |    |             | <small>           BRIAN A. GOOD, P.E.<br/>           P.E. LICENSE NUMBER 56939<br/>           445 24th STREET, SUITE 200<br/>           VERO BEACH, FL 32960<br/>           (772) 794-4100<br/>           CERTIFICATE OF AUTHORIZATION: 00000696         </small> | <small>           mike.forman      6/7/2016      11:03:10 AM      K:\VRB_Roadway\047035085 - 45th Street Phase 11\CADD\RDWY\TYP SRD01         </small> |                        |                    |