
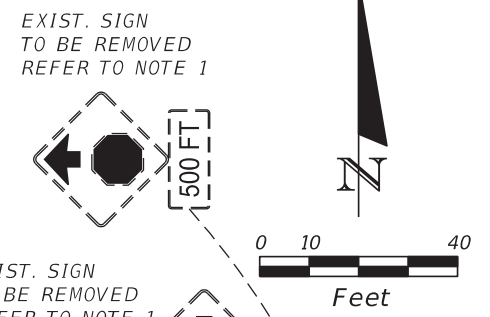


NOTES

- 1) EXISTING SIGN TO BE REMOVED AND DELIVERED TO INDIAN RIVER COUNTY TRAFFIC DEPARTMENT AT 4548 41ST ST VERO BEACH, FL 32967
- 2) BASELINE OF CONSTRUCTION TURNED OFF FOR CLARITY

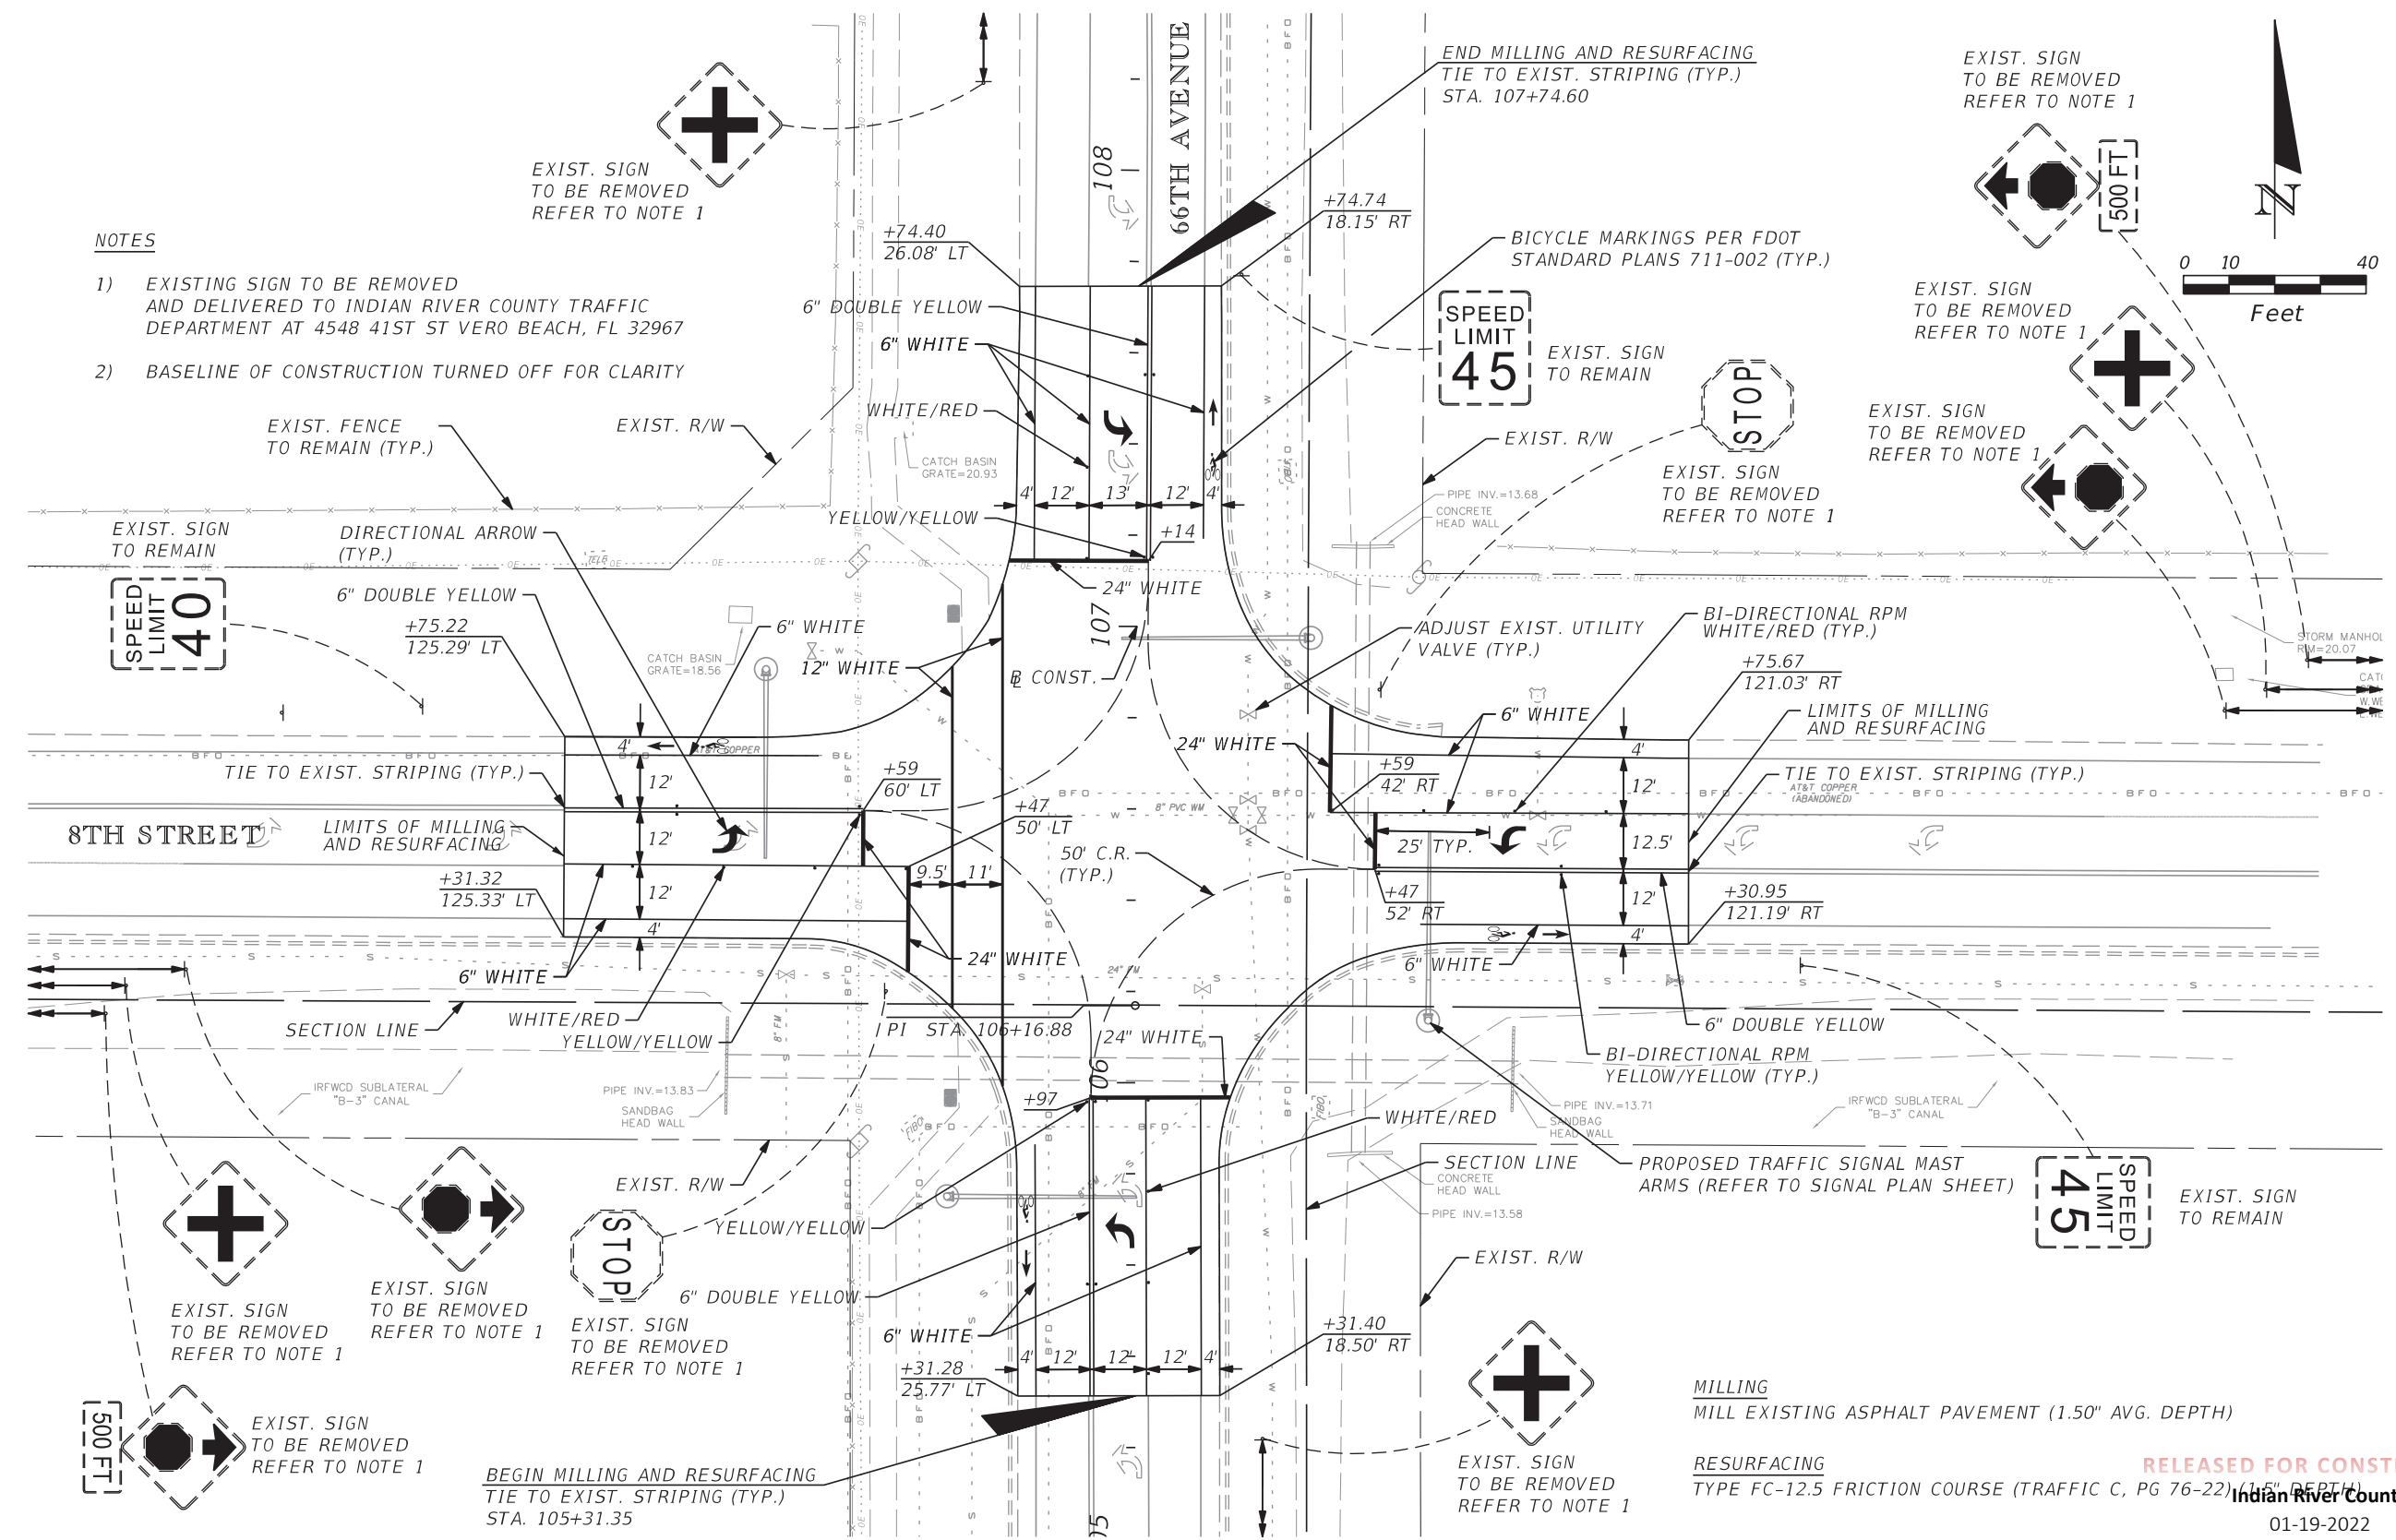

**MILLING**  
MILL EXISTING ASPHALT PAVEMENT (1.50" AVG. DEPTH)

**RESURFACING**  
TYPE FC-12.5 FRICTION COURSE (TRAFFIC C, PG 76-22)

**RELEASED FOR CONSTRUCTION**  
Indian River County  
01-19-2022

Date

REVISIONS					
DATE	BY	DESCRIPTION	DATE	BY	DESCRIPTION

**Kimley»Horn**  
 MICHAEL C. FORMAN, P.E.  
 P.E. LICENSE NUMBER 85367  
 445 24th STREET, SUITE 200  
 VERO BEACH, FL 32960  
 (772) 794-4100  
 CERTIFICATE OF AUTHORIZATION: 00000696

**INDIAN RIVER COUNTY**  
**BOARD OF COUNTY COMMISSIONERS**  
**66TH AVENUE & 8TH STREET**  
**SIGNALIZATION IMPROVEMENTS**

PLAN SHEET

SHEET NO.  
5